


# FDOT MIDWAY ROAD (CR 712)

FROM GLADES CUT OFF ROAD TO JENKINS ROAD (FPID: 231440-4-52-01)

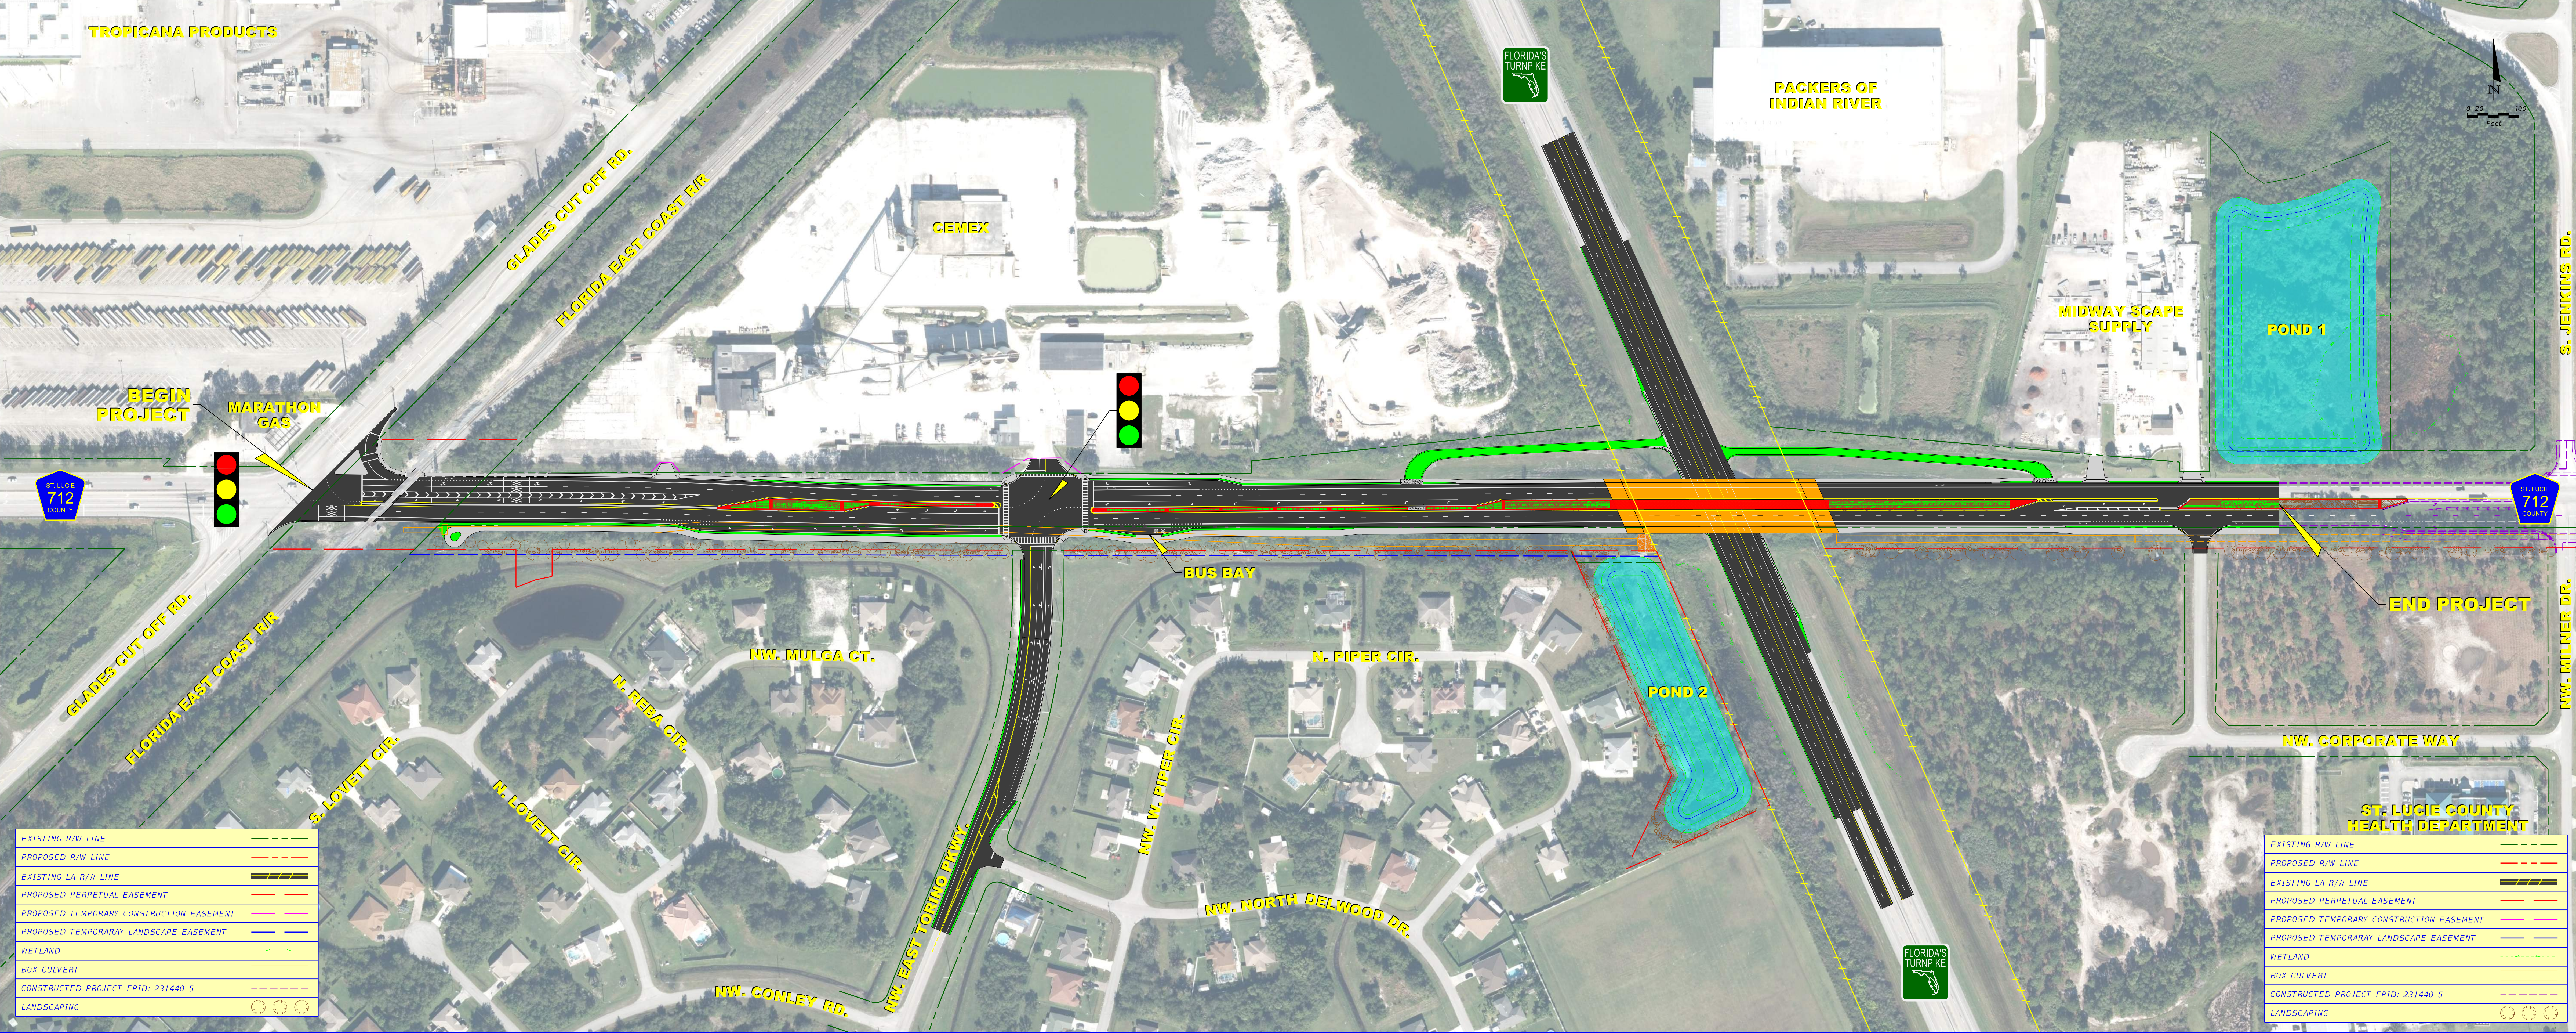

EXISTING R/W LINE	
PROPOSED R/W LINE	
EXISTING LA R/W LINE	
PROPOSED PERPETUAL EASEMENT	
PROPOSED TEMPORARY CONSTRUCTION EASEMENT	
PROPOSED TEMPORARY LANDSCAPE EASEMENT	
WETLAND	
BOX CULVERT	
CONSTRUCTED PROJECT FPID: 231440-5	
LANDSCAPING	

EXISTING R/W LINE	
PROPOSED R/W LINE	
EXISTING LA R/W LINE	
PROPOSED PERPETUAL EASEMENT	
PROPOSED TEMPORARY CONSTRUCTION EASEMENT	
PROPOSED TEMPORARY LANDSCAPE EASEMENT	
WETLAND	
BOX CULVERT	
CONSTRUCTED PROJECT FPID: 231440-5	
LANDSCAPING	