


Recommended Roadway Typical Section



Midway Road (CR 712) Recommended (Alternative 2 - Box Culvert) Urban 4 Lane with 7ft Buffered Bike Lane Typical Section

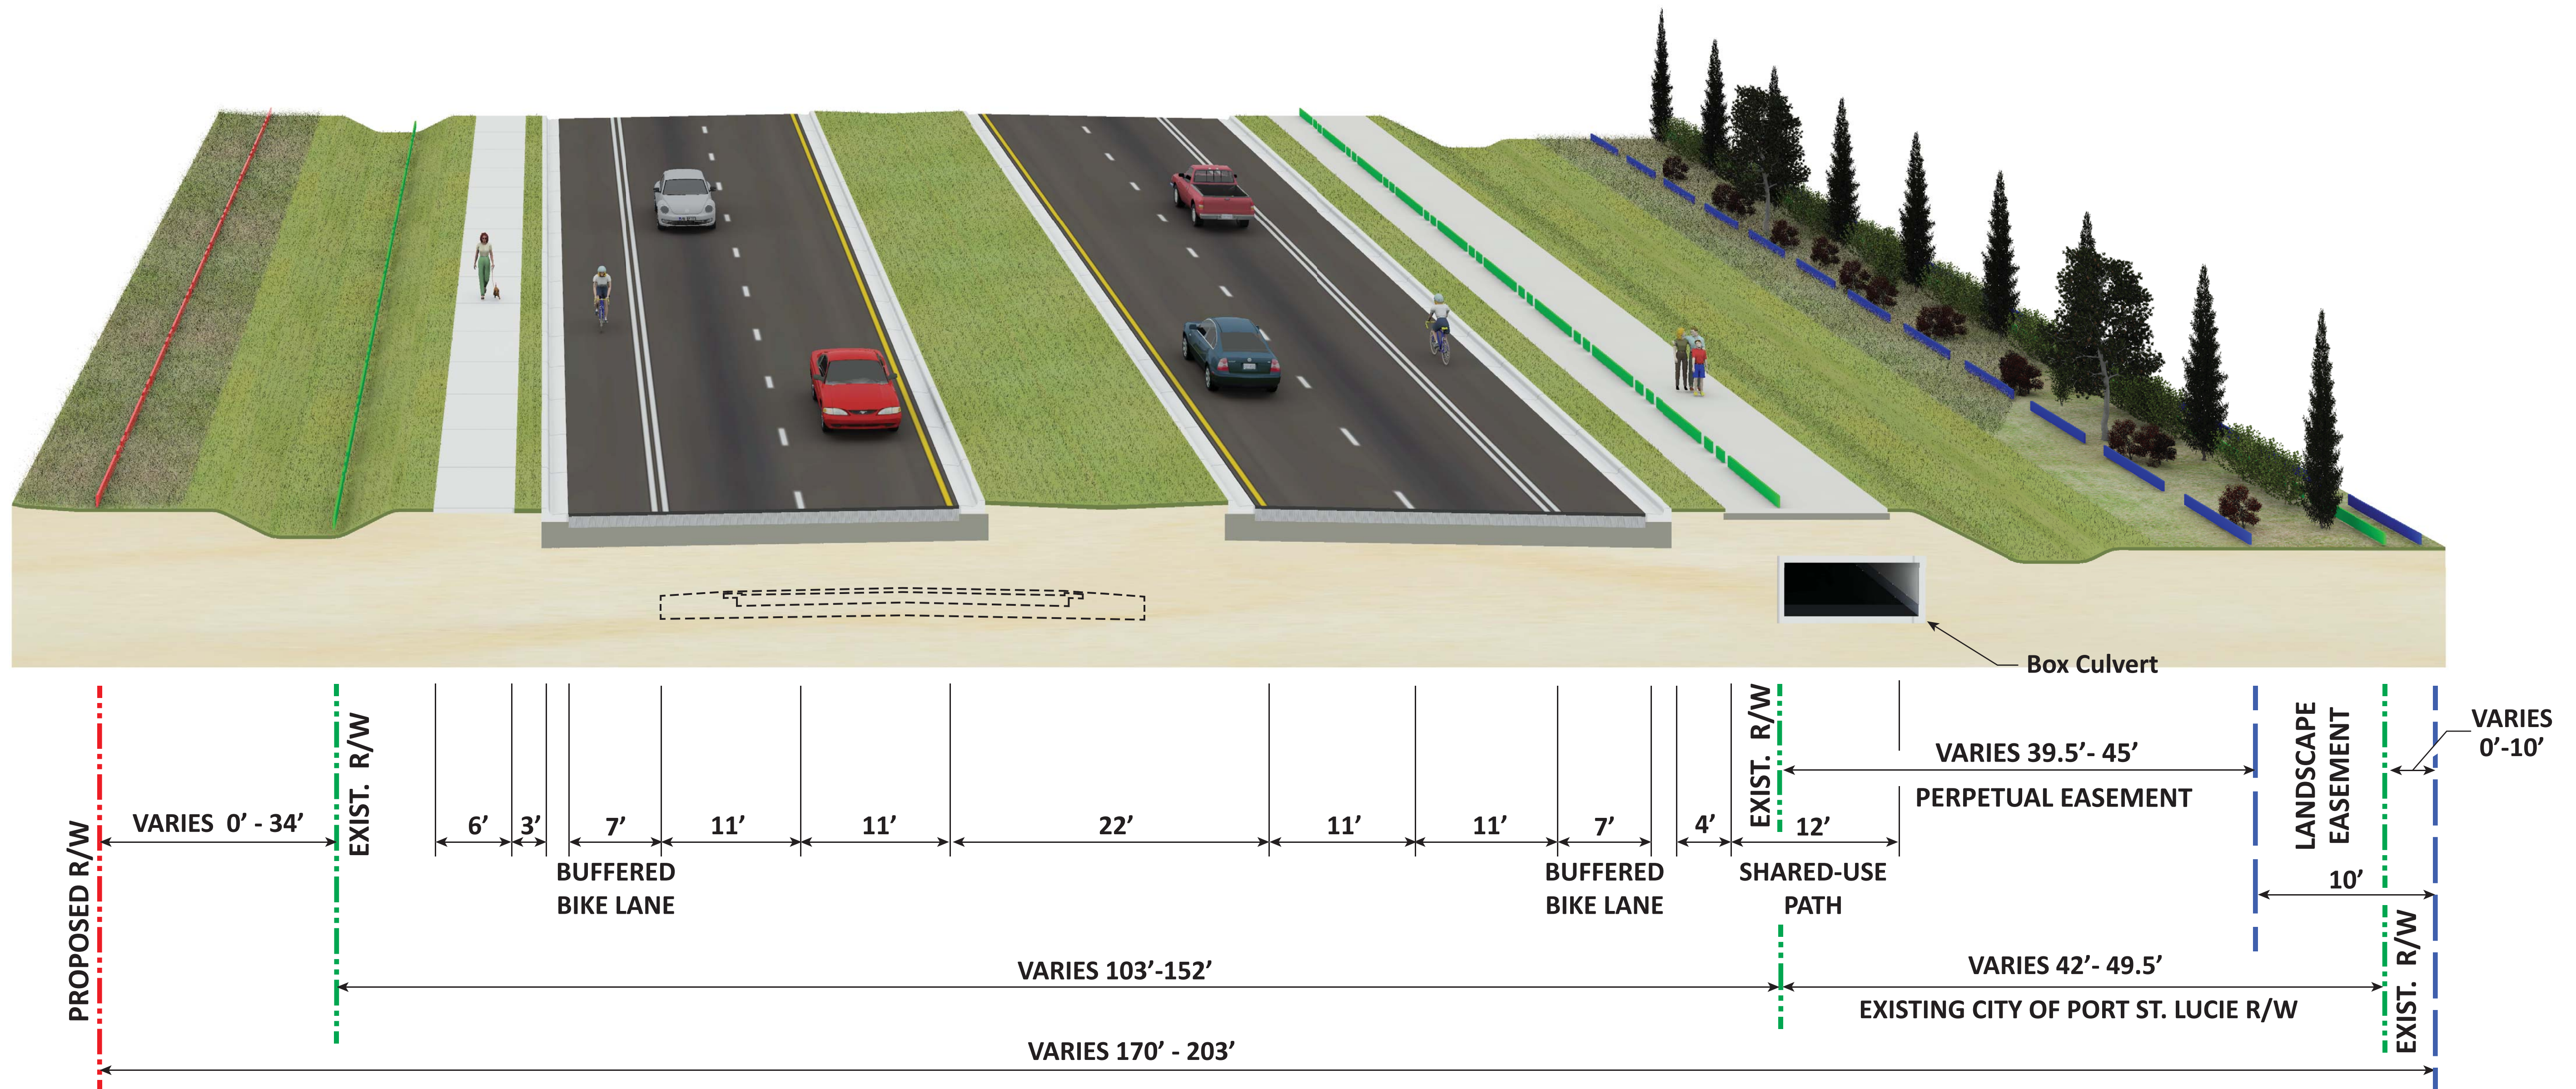

Recommended Typical Section (Alternative 2 - Box Culvert)