




Proposed Roadway Typical Section

Midway Road (CR 712)
Typical Section 1
Urban 4 Lane with 7ft Buffered Bike Lane

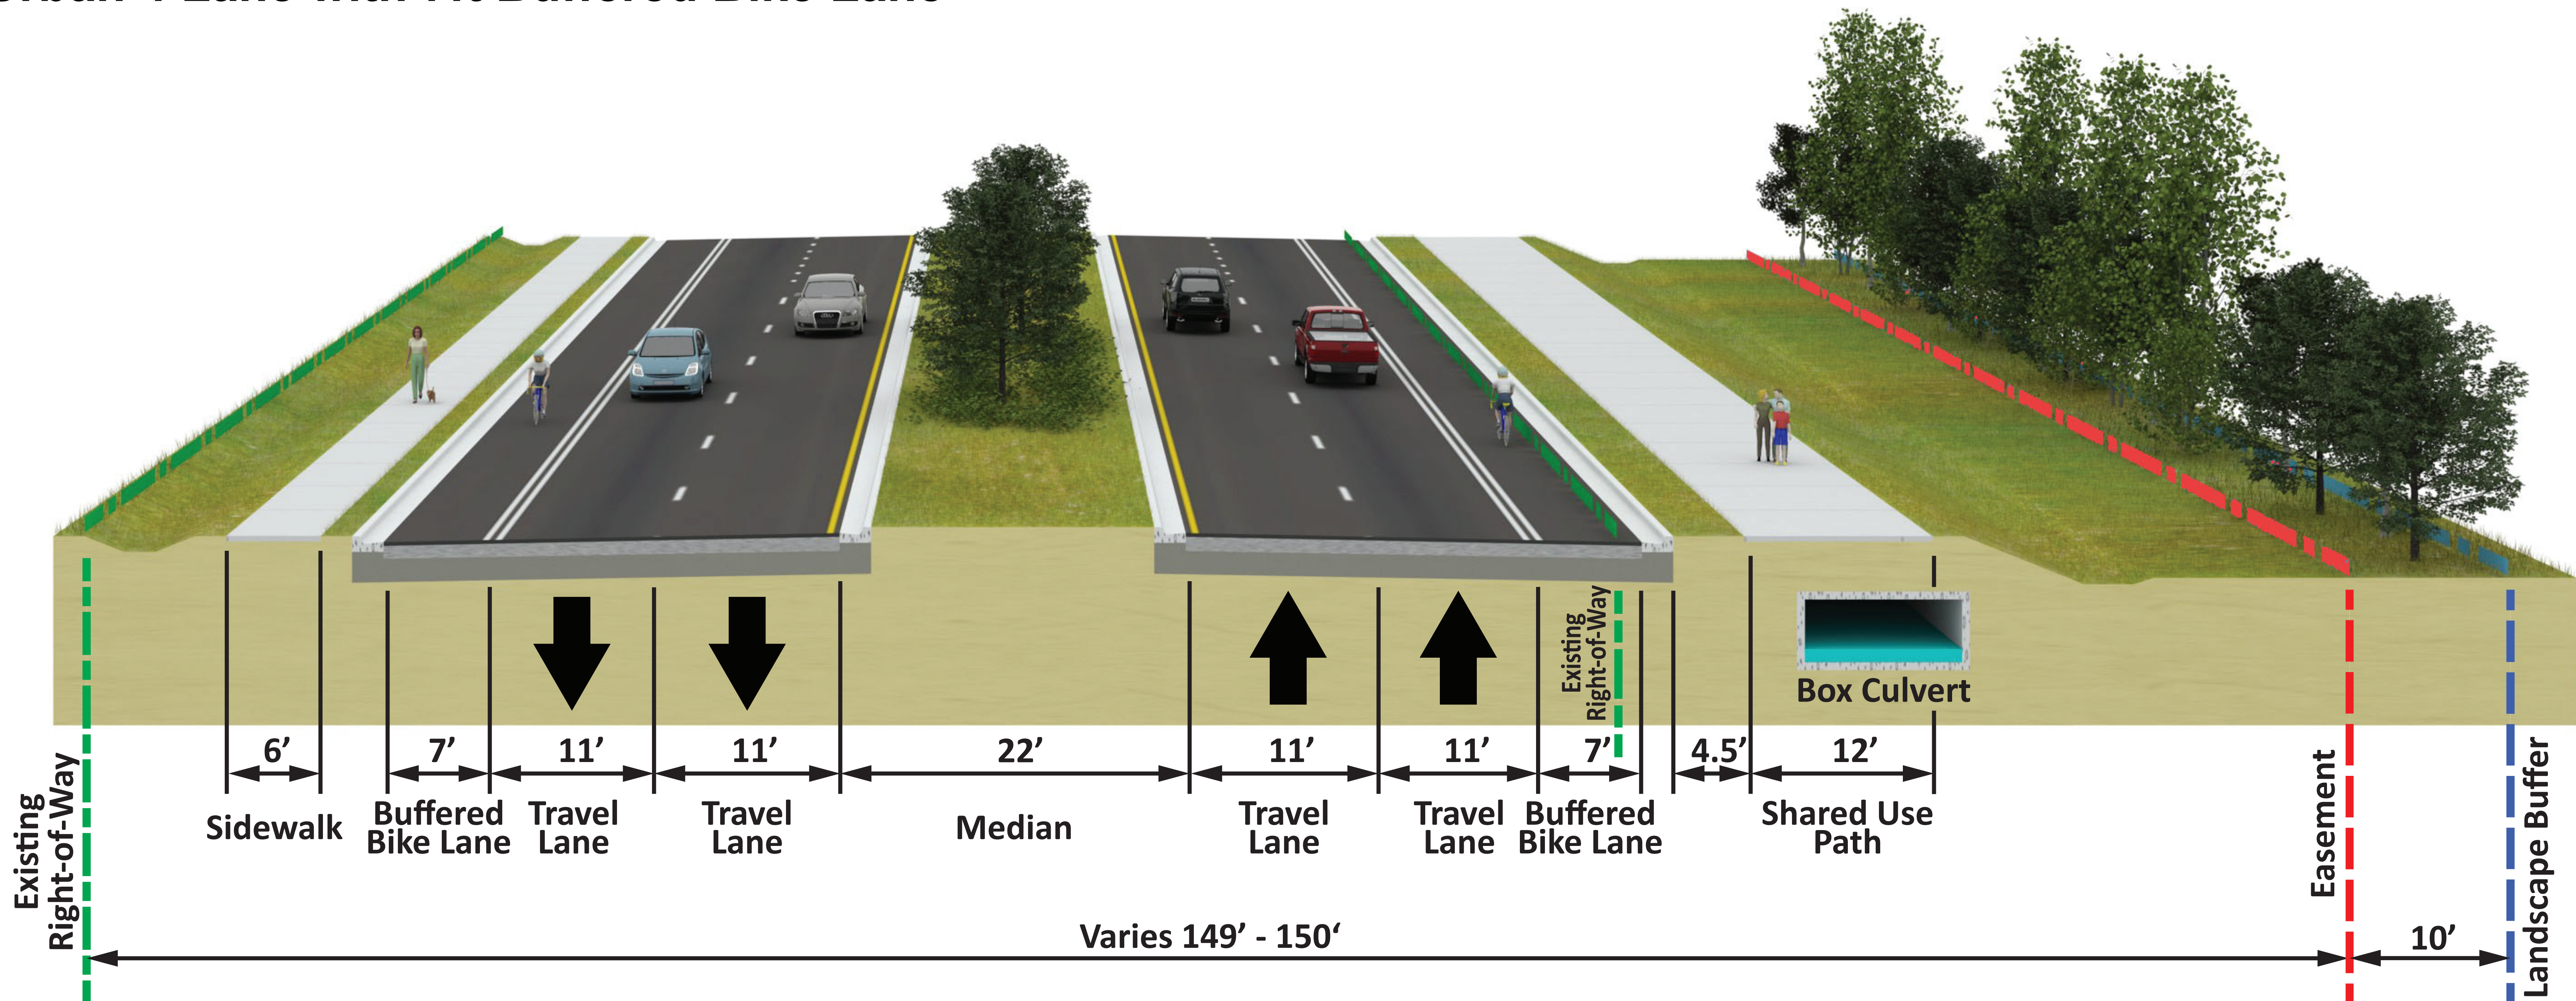




Proposed Roadway Typical Section

Midway Road (CR 712) Typical Section 2 Urban 4 Lane with 7ft Buffered Bike Lane



* Note: From Torino Parkway to Florida's Turnpike, an 8'-0" tall visual barrier wall will border the Shared Use Path

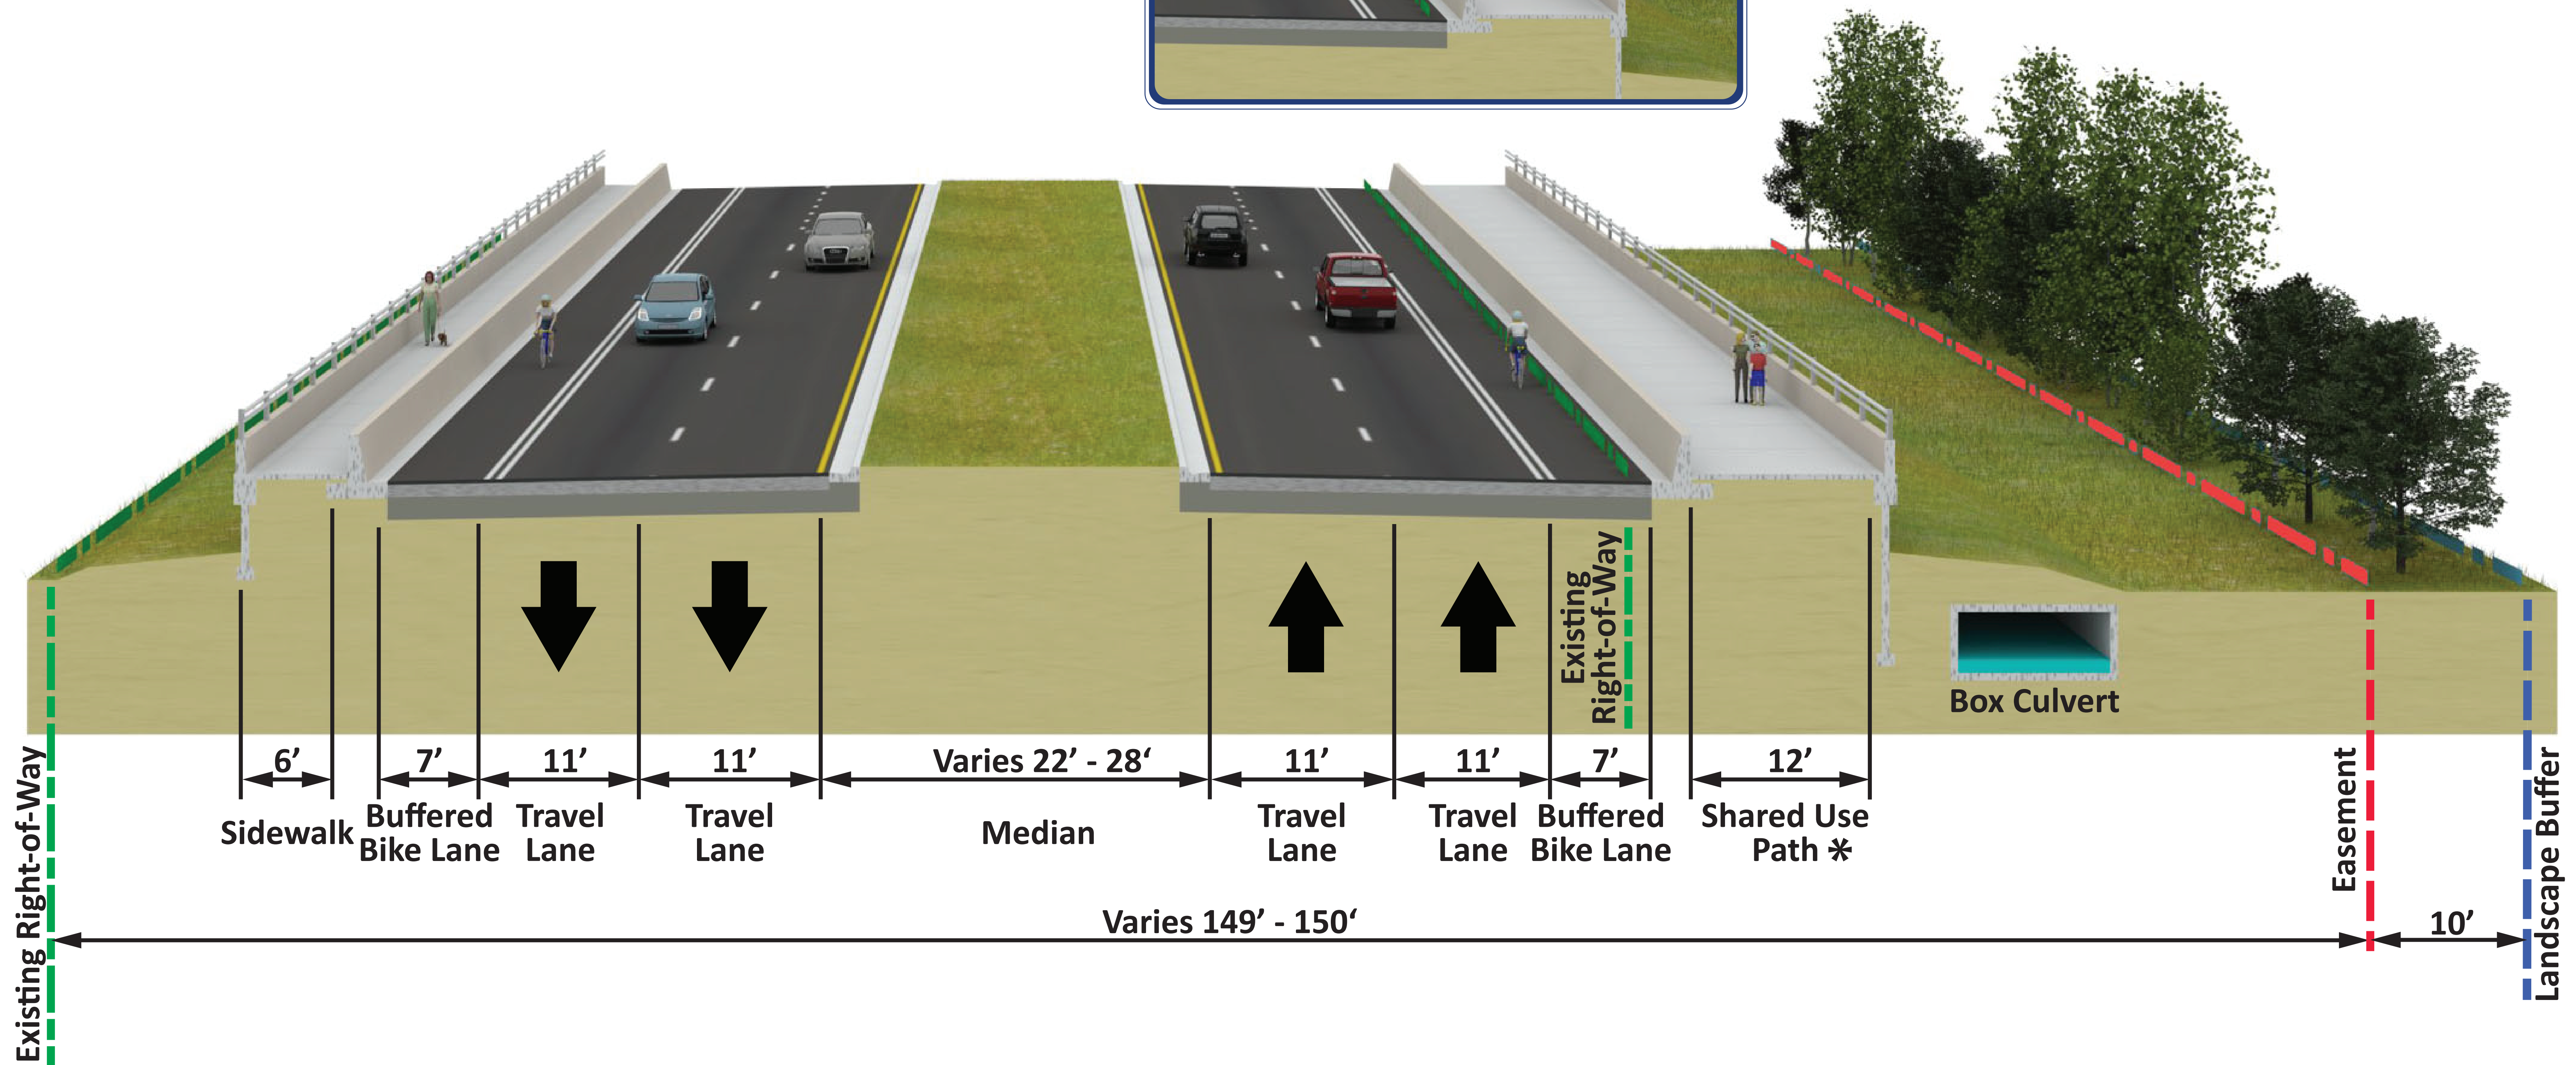



Proposed Roadway Typical Section

Midway Road (CR 712)
Typical Section 3 - Bridge over Florida's Turnpike
Urban 4 Lane with 7ft Buffered Bike Lane

