


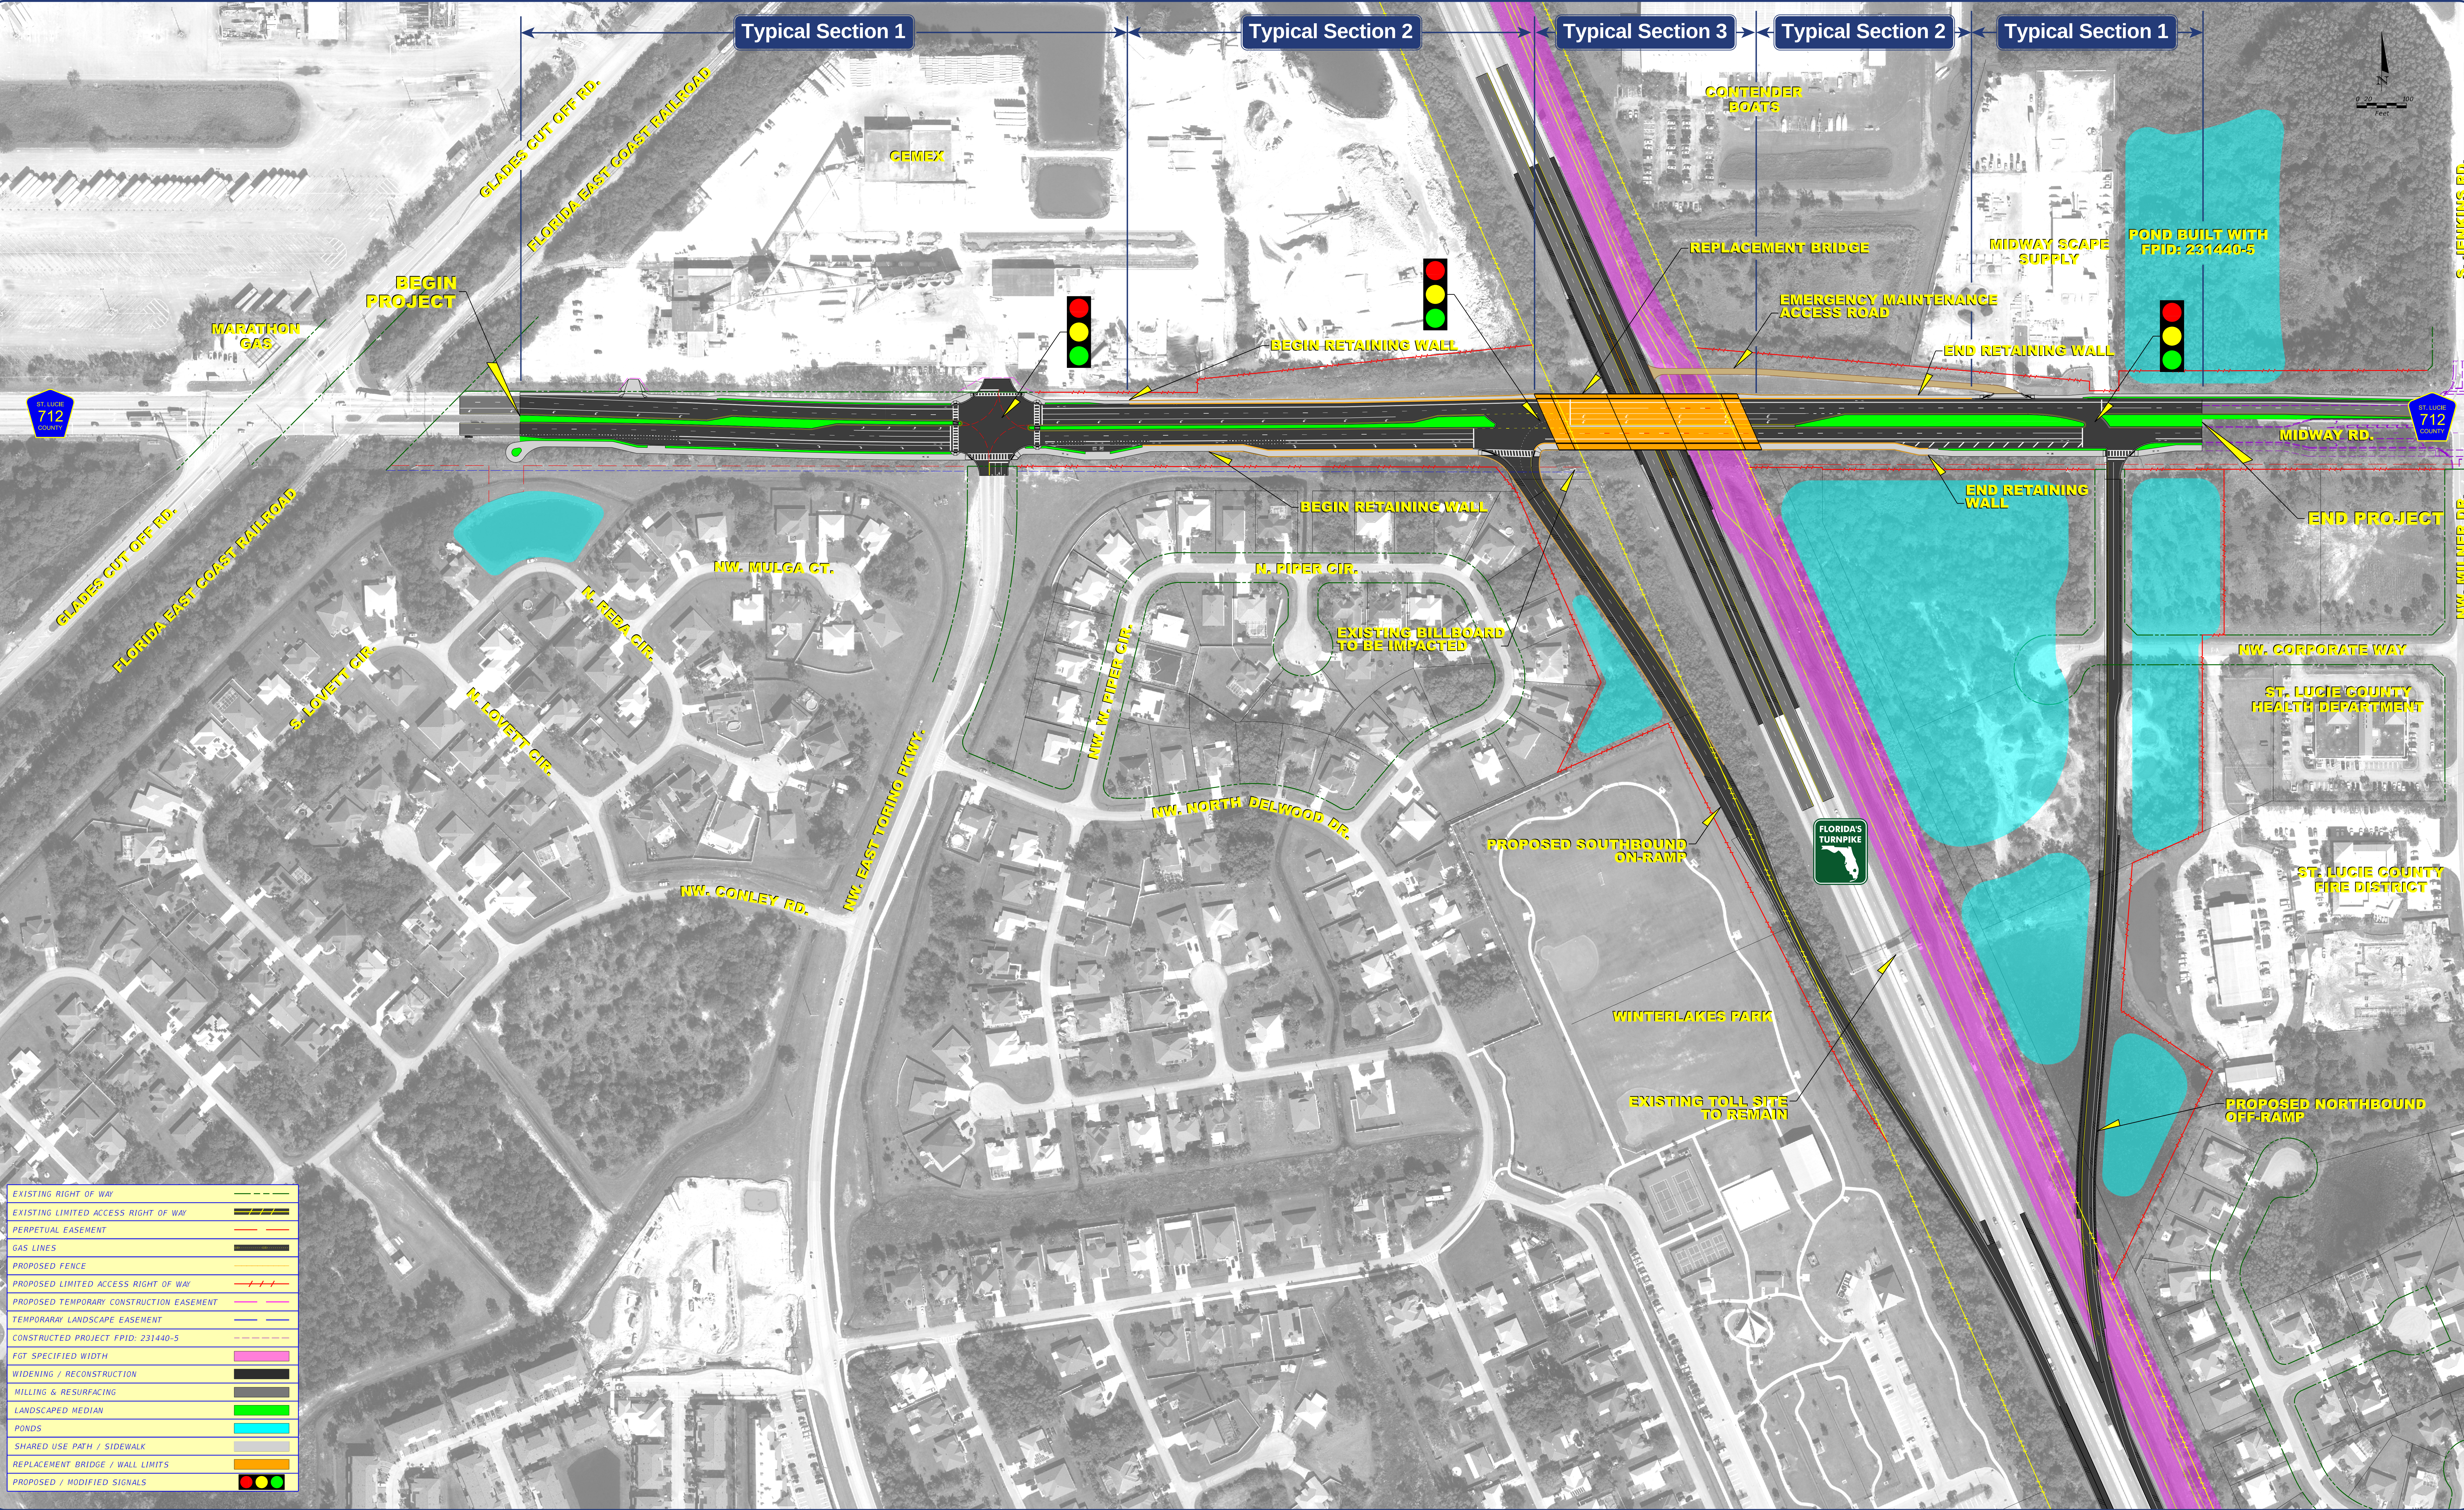

EXISTING RIGHT OF WAY	---
EXISTING LIMITED ACCESS RIGHT OF WAY	---
PERPETUAL EASEMENT	---
GAS LINES	---
PROPOSED FENCE	---
PROPOSED LIMITED ACCESS RIGHT OF WAY	---
PROPOSED TEMPORARY CONSTRUCTION EASEMENT	---
TEMPORARY LANDSCAPE EASEMENT	---
CONSTRUCTED PROJECT FPID: 231440-5	---
FGT SPECIFIED WIDTH	---
WIDENING / RECONSTRUCTION	---
MILLING & RESURFACING	---
LANDSCAPED MEDIAN	---
PONDS	---
SHARED USE PATH / SIDEWALK	---
REPLACEMENT BRIDGE / WALL LIMITS	---
PROPOSED / MODIFIED SIGNALS	---